
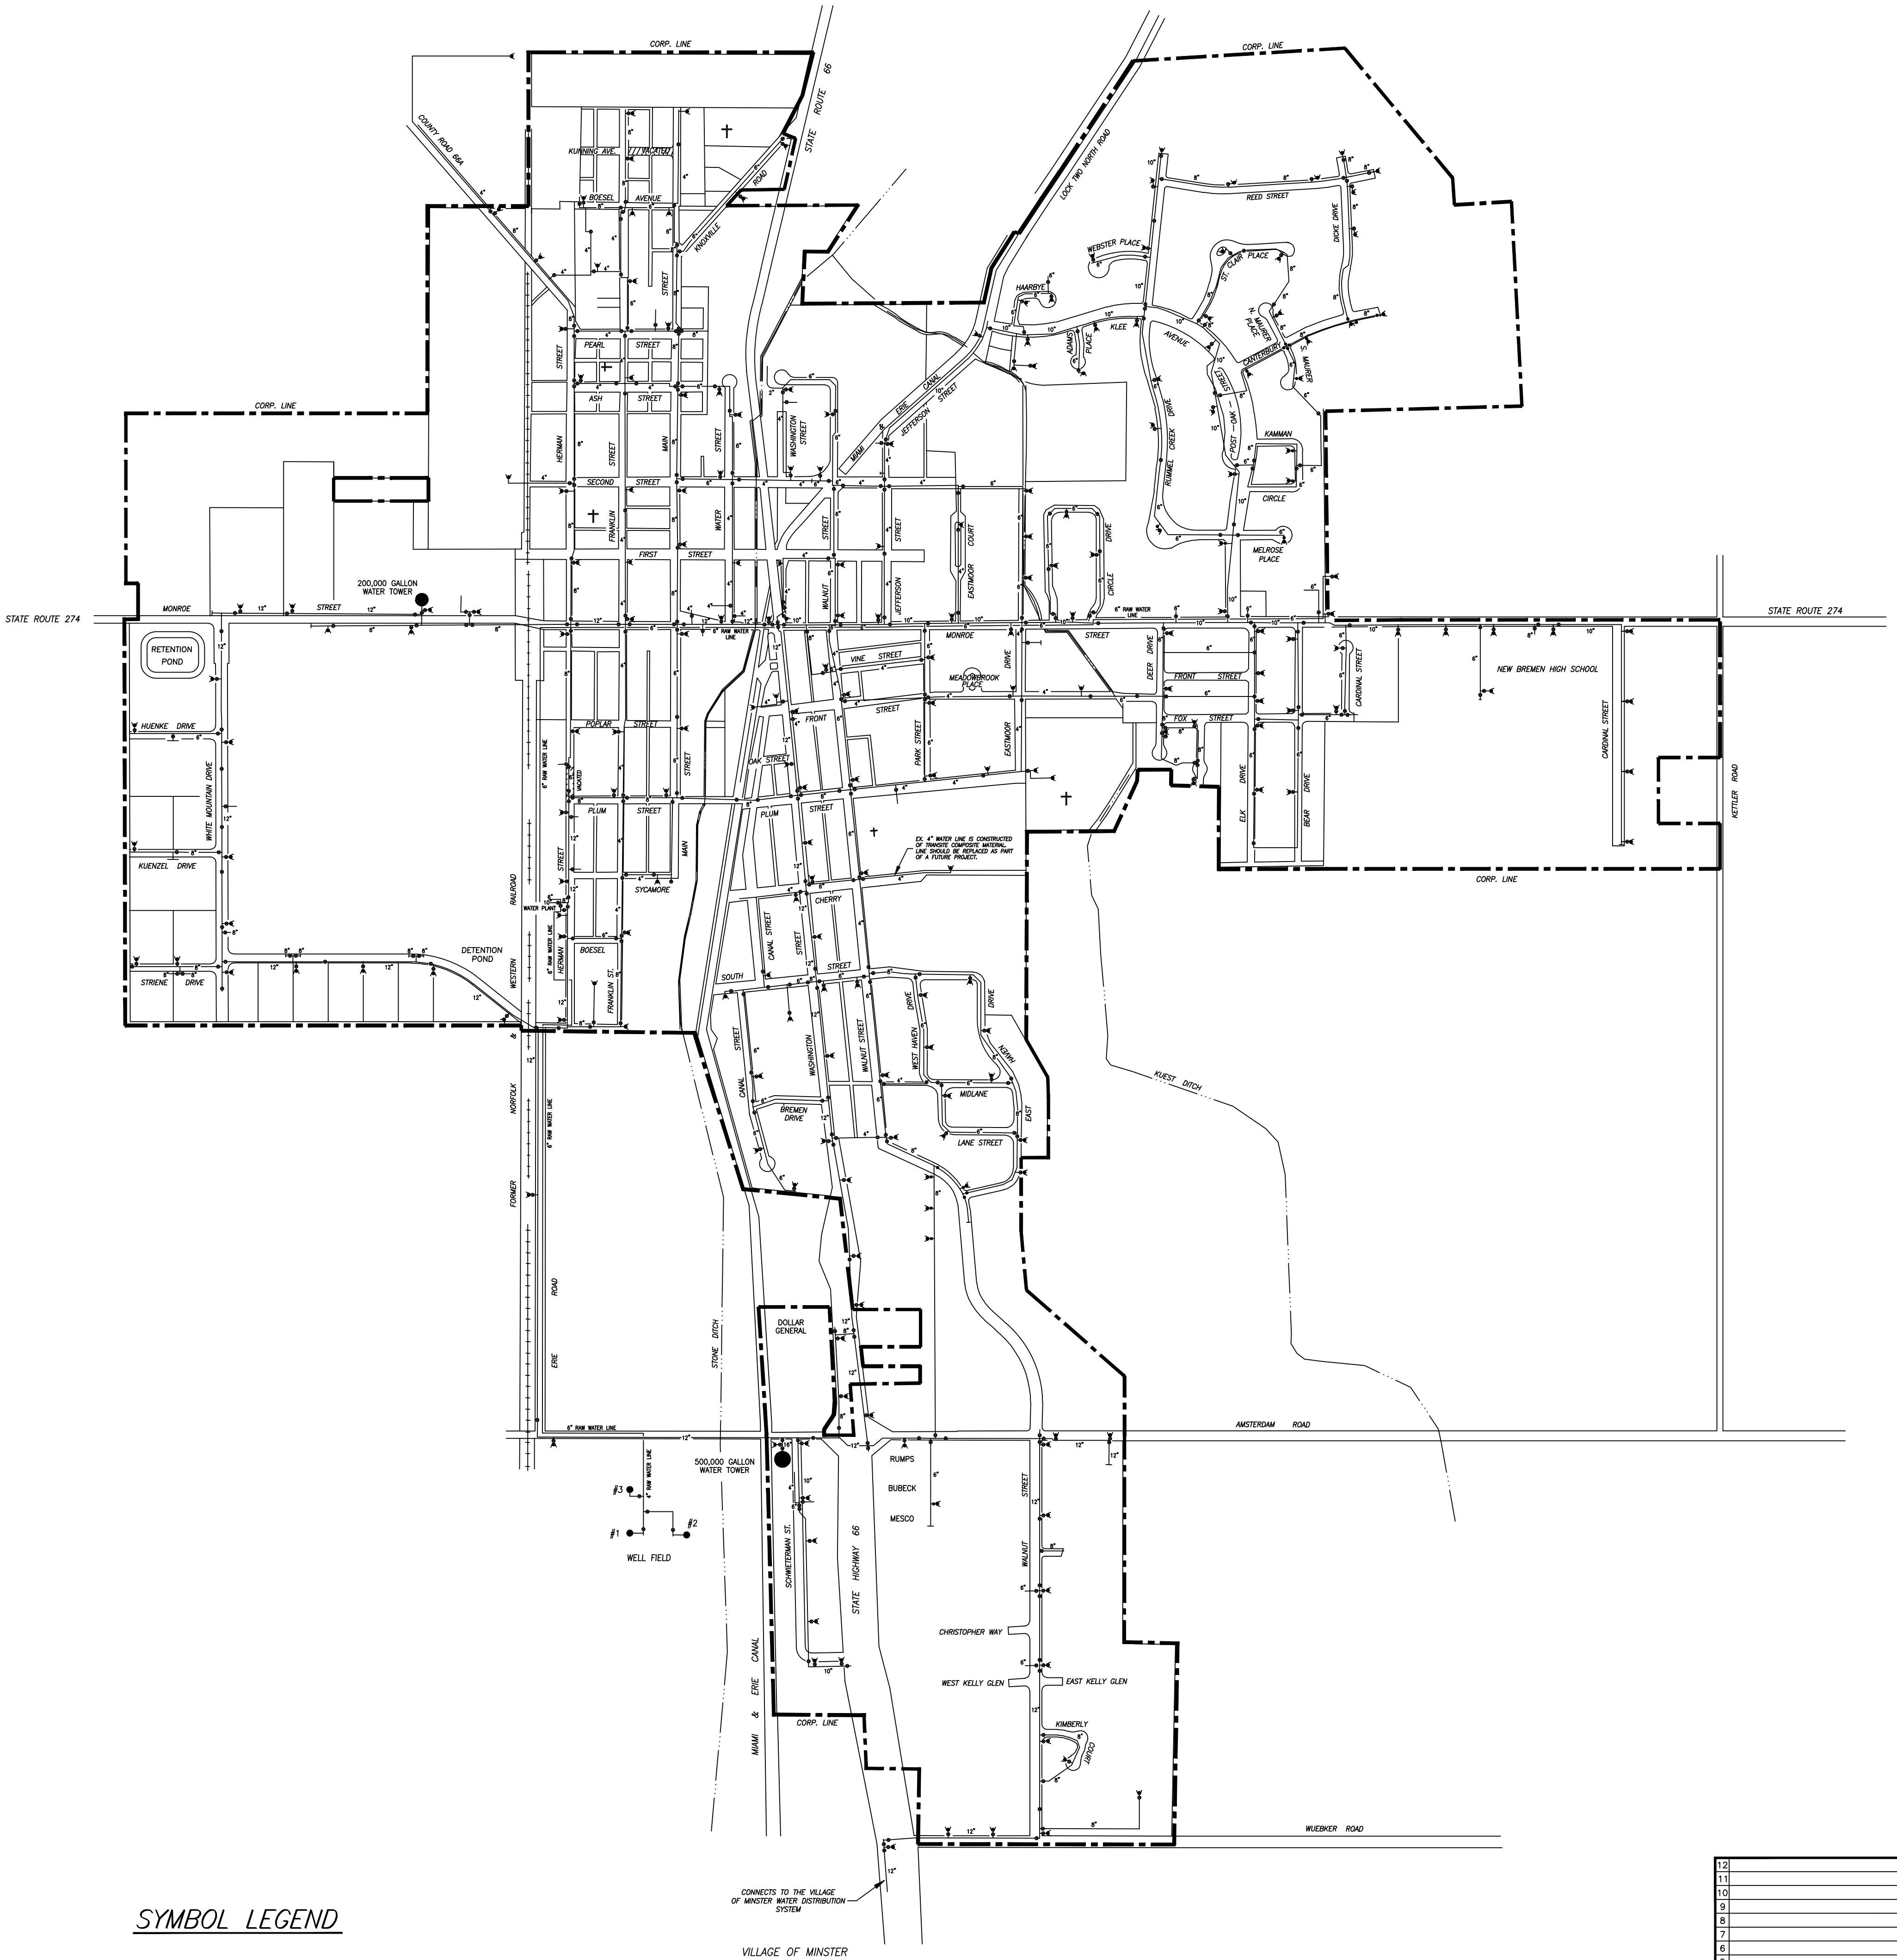


VILLAGE OF NEW BREMEN, OHIO WATER DISTRIBUTION MAP

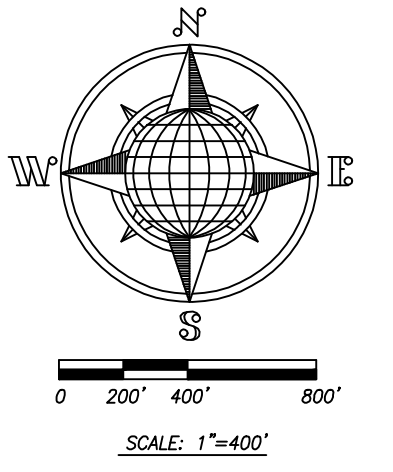

SYMBOL LEGEND

CORPORATION LINE

12		
11		
10		
9		
8		
7		
6		
5		
4		
3		
2	ADDED TETON AND DEERFIELD SUB.	2-2-06
1	CONNECTION TO MINSTER SYSTEM	4-2-03
		DATE

REVISIONS

MOTE & ASSOCIATES, INC.
GREENVILLE, OHIO