
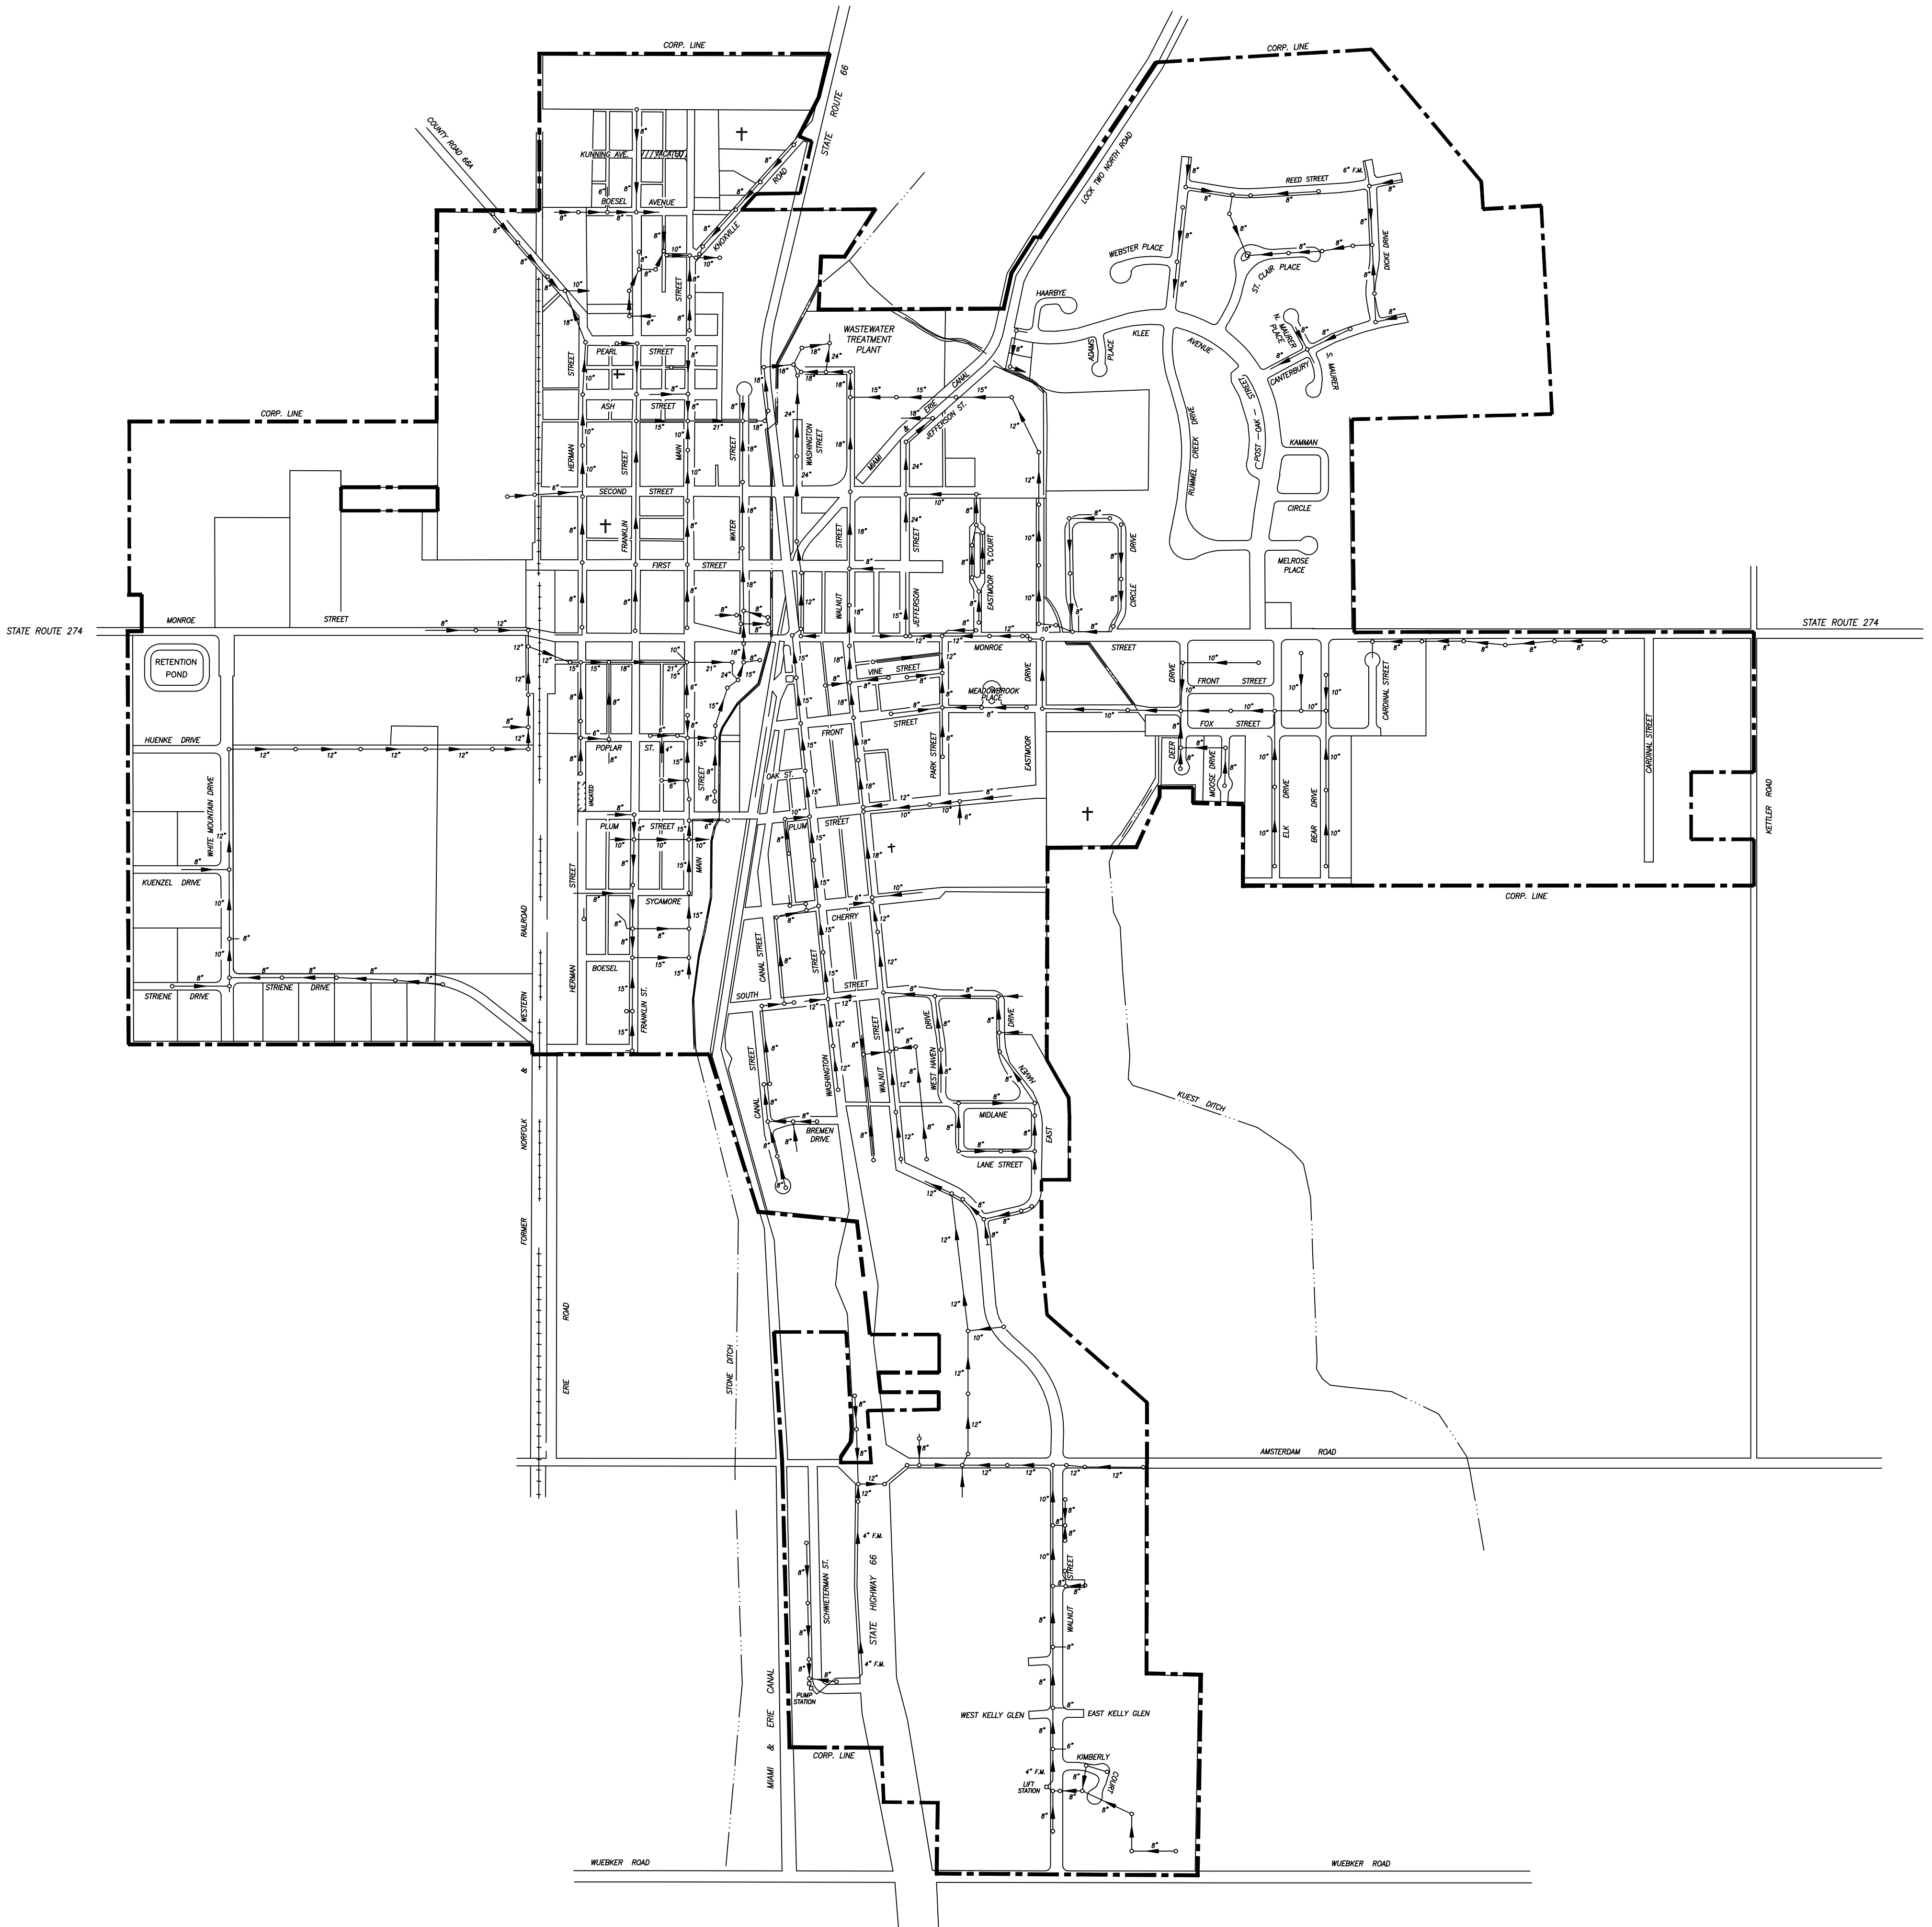


# VILLAGE OF NEW BREMEN, OHIO SANITARY SEWER MAP

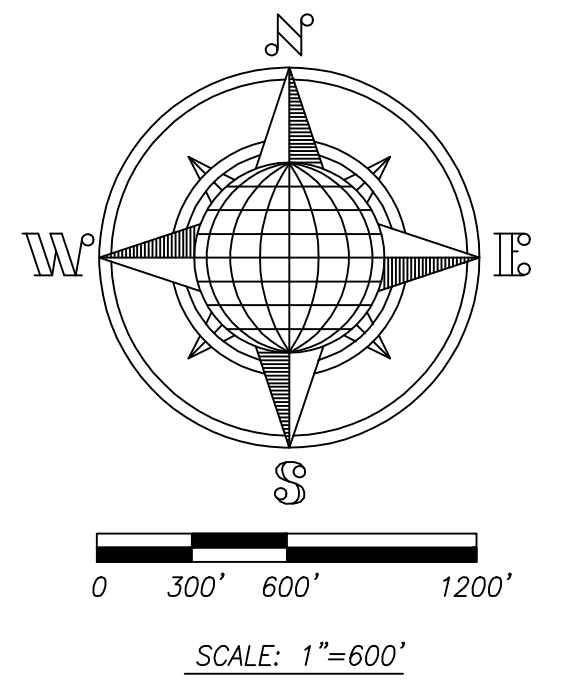

## SYMBOL LEGEND

CORPORATION LINE

12		
11		
10		
9		
8		
7		
6		
5		
4		
3		
2		
1	ADDED TETON AND DEERFIELD SUB.	2-2-06
		DATE
REVISIONS		
MOTE & ASSOCIATES, INC. GREENVILLE, OHIO		